


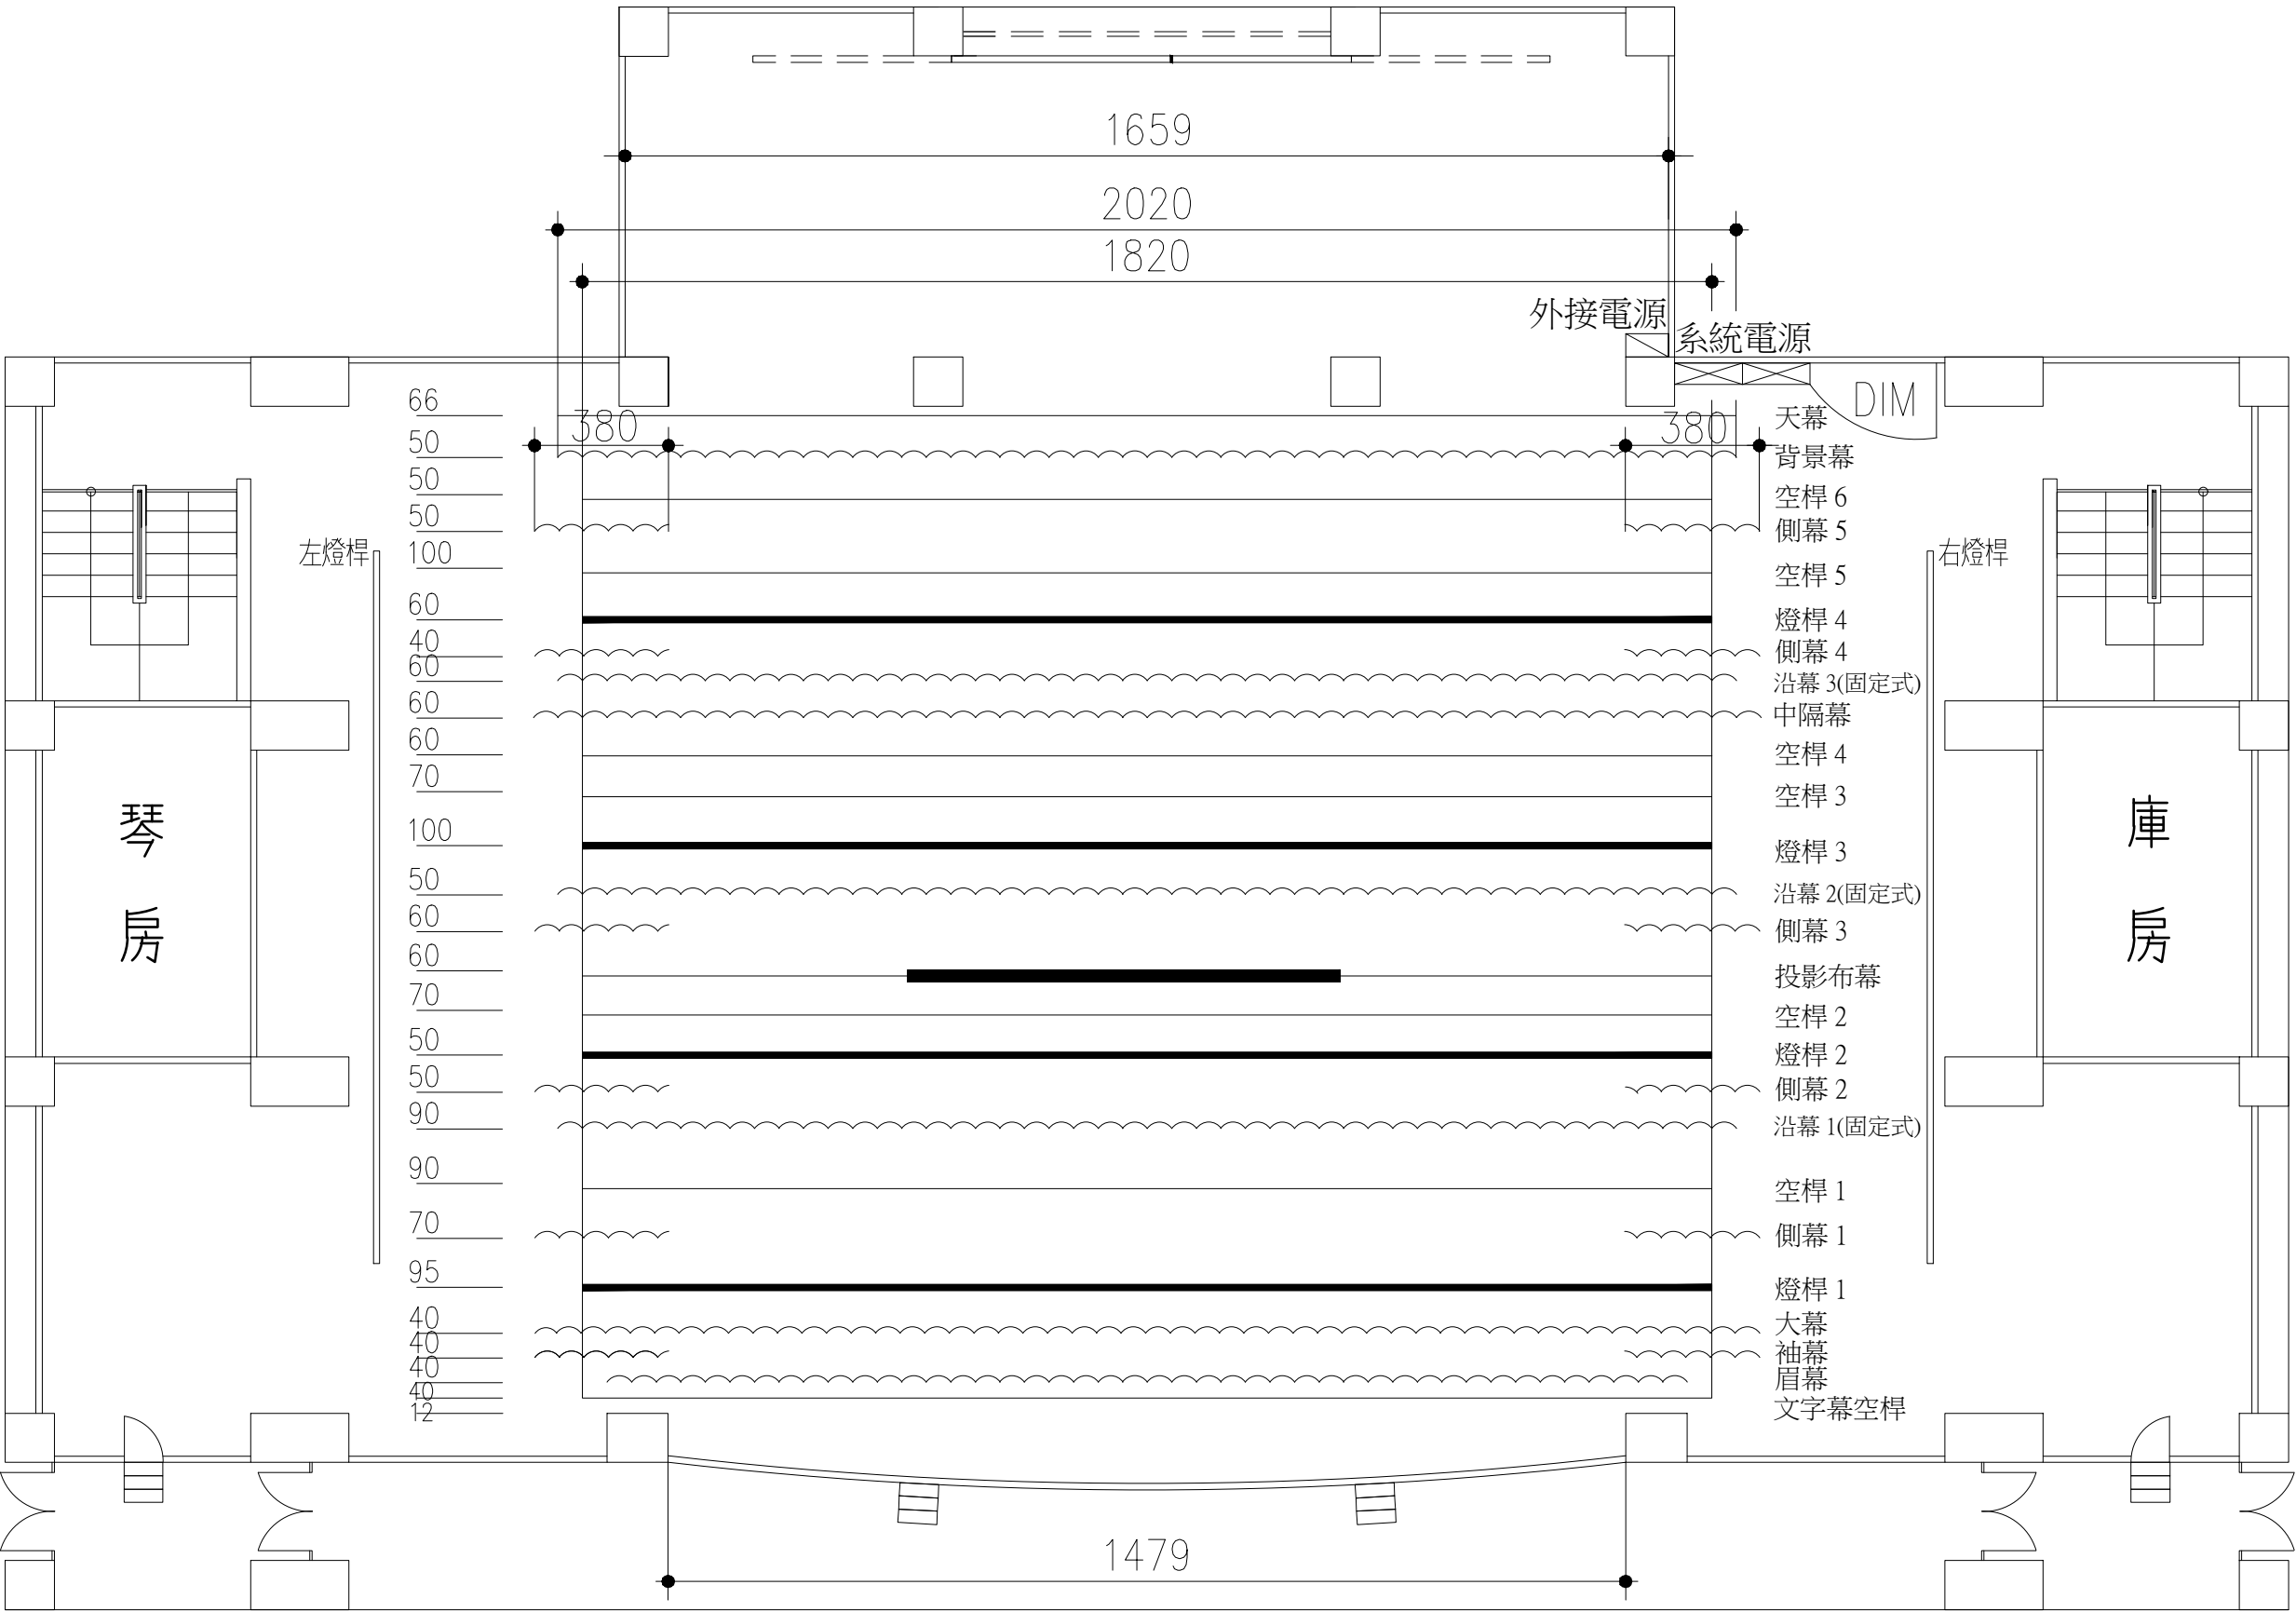

右燈桿	1200cm
左燈桿	1200cm
天幕	1710X1000cm
背景幕	2020X1000cm
空桿 6	1820cm
側幕 5	380X1000cm
空桿 5	1820cm
燈桿 4	1820cm
側幕 4	830X1000cm
沿幕 3(固定式)	1820X380cm
中隔幕	2020X1000cm
空桿 4	1820cm
空桿 3	1820cm
燈桿 3	1820cm
沿幕 2(固定式)	1820X380cm
側幕 3	380X1000cm
投影布幕	800X800cm
空桿 2	1820cm
燈桿 2	1820cm
側幕 2	380X1000cm
沿幕 1(固定式)	1820X380cm
空桿 1	1820cm
側幕 1	380X1000cm
燈桿 1	1820cm
大幕	1700X1000cm
袖幕	400X1000cm
眉幕	1820X300cm
文字幕空桿	1820cm

高雄市立社會教育館 演藝廳懸吊系統配置圖